


SECTION A-A

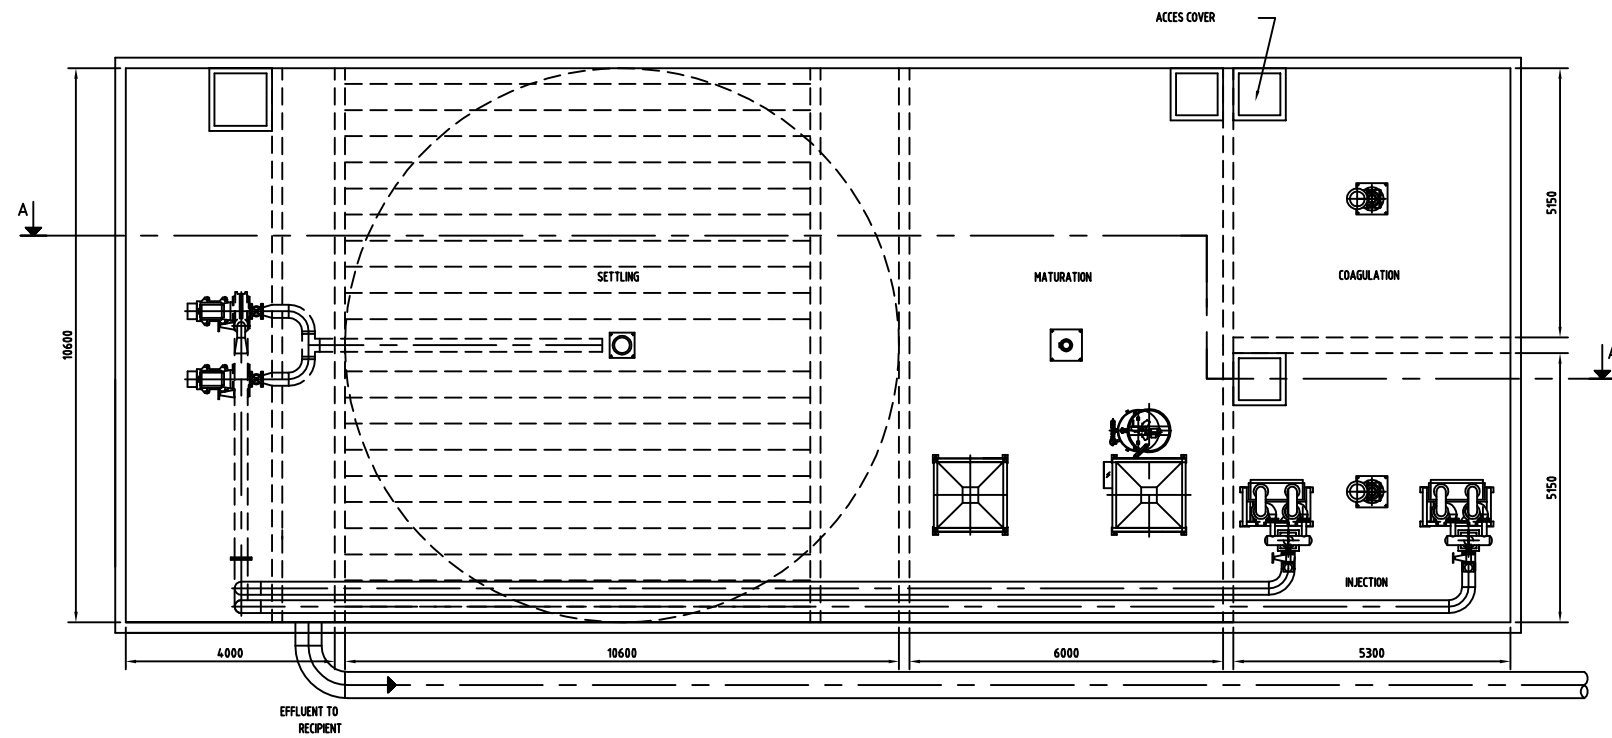

PLAN ACTIFLO PLANT

<b>VA-INGENJÖRERNA</b> 		VA-INGENJÖRERNA AB VRETNVÄGEN 13 171 54 SOLNA SWEDEN	Phone: (+46) 8 579 78 120 Fax: (+46) 8 579 78 121
DRG. No.	FLIK 3	TITLE	KÄPPALA RENINGSVERK
DRAWN BY		SCALE	DESIGNSTUDIE ACTIFLO 3 m <sup>3</sup> /s
DATE		PROJECT TITLE/No	
REVISION		CLIENT	KÄPPALAFÖRBUNDET
APPROVED			
CHECKED			